


TYPICAL PAVEMENT MARKINGS

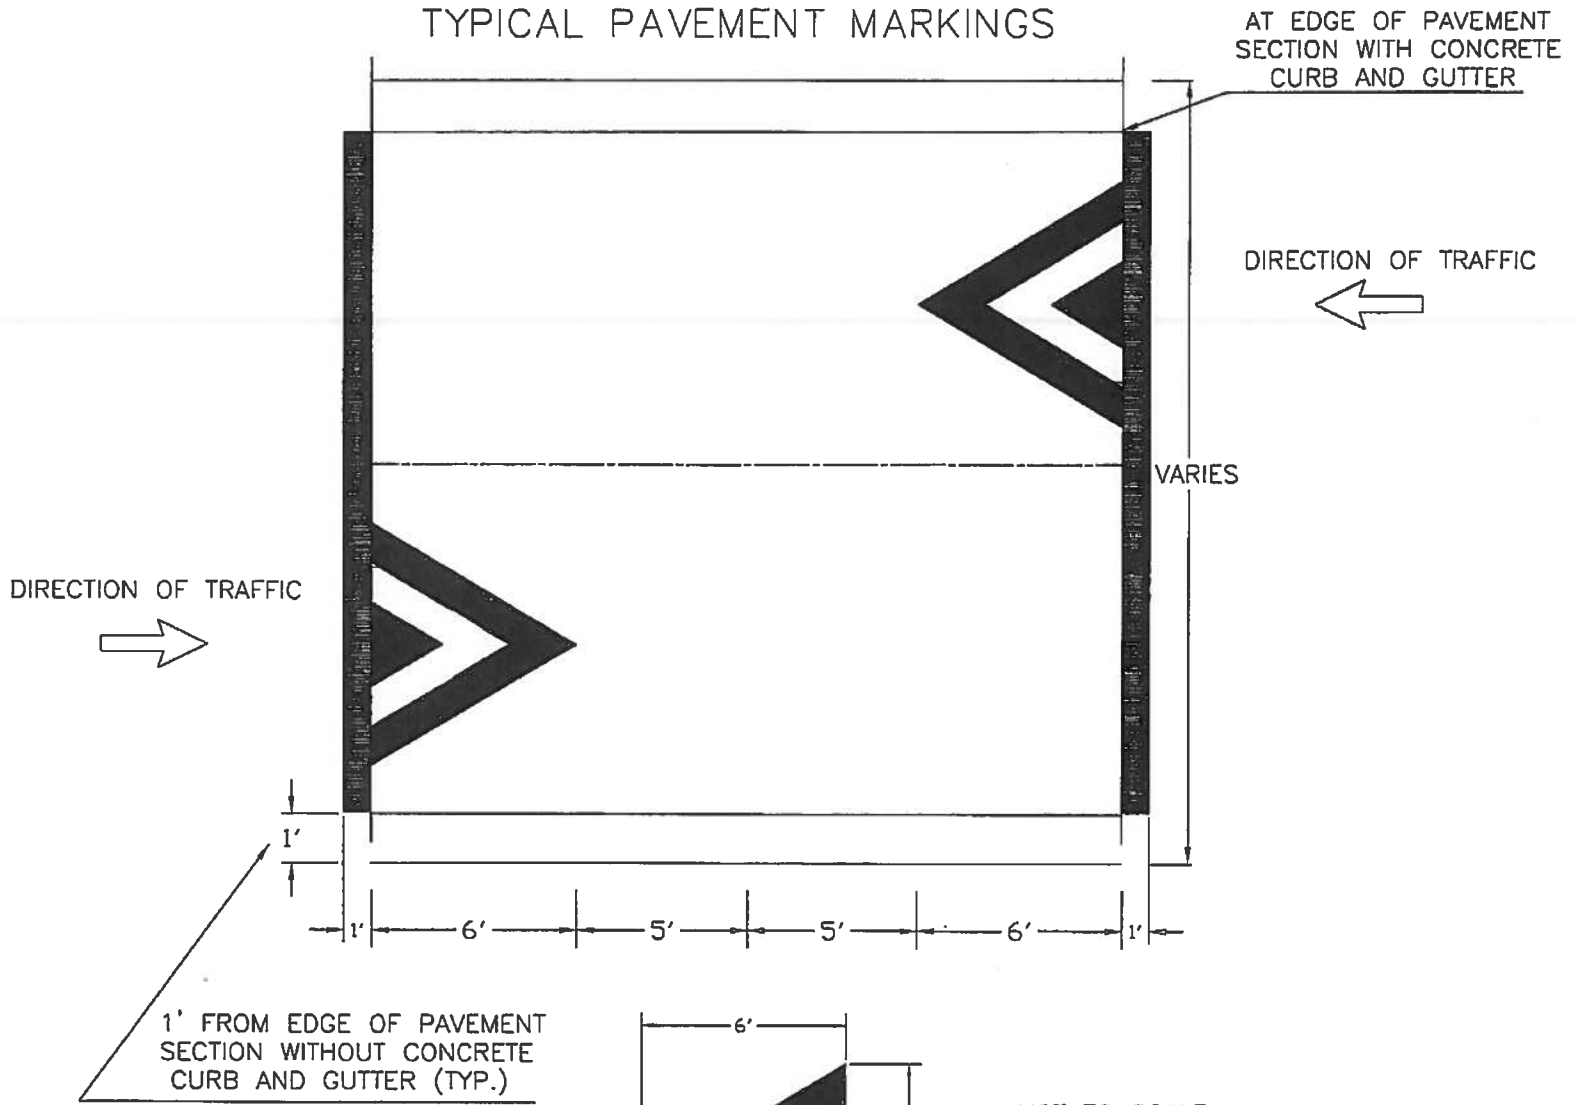

ENGINEERING
STANDARD
DEPARTMENT
DETAILS

NOT TO SCALE

TITLE:	REVISIONS	DET. NO.
STANDARD SPEED TABLE PAVEMENT MARKING DETAIL		TC-1